


Ведомость координат образованных земельных участков				
Участок	Точка	X	Y	
1	1	524252,110	1527525,712	
	2	524255,875	1527531,595	
	3	524043,652	1527657,887	
	4	524041,345	1527654,456	
2	5	523875,913	1802635,962	
	6	524186,632	1527806,443	
	7	523721,290	1528188,727	
	8	523715,017	1528165,933	
	9	524068,663	1527872,525	
	10	524088,320	1527866,770	
	11	524092,470	1527863,830	
	12	524083,712	1527860,036	
	13	524087,635	1527856,779	
	14	524092,470	1527863,830	
3	15	524101,470	1527857,970	
	16	524096,120	1527849,726	
	17	524132,162	1527819,842	
	18	524154,583	1527804,719	
	19	524056,898	1527650,127	
	19	524056,898	1527650,127	
	18	524154,583	1527804,719	
	20	524145,879	1527810,583	
	21	524128,808	1527785,100	
	22	524132,850	1527782,333	
	23	524080,947	1527705,545	
	24	524077,185	1527708,092	
	3	524043,652	1527657,887	
	17	524132,162	1527819,842	
	16	524096,120	1527849,726	
	25	524093,020	1527845,020	
	26	524083,900	1527850,890	
	13	524087,635	1527856,779	
	12	524083,712	1527860,036	
	27	524079,630	1527853,540	
	28	524063,350	1527864,120	
	9	524068,663	1527872,525	
	29	523996,879	1527932,212	
	30	524063,350	1527864,120	
	32	523991,114	1527925,308	
	31	523992,217	1527935,958	
	8	523715,017	1528165,933	
	33	523641,837	1528152,998	
	34	523645,910	1528134,461	
	35	523728,090	1528148,592	
	36	523117,937	1528046,851	
	35	523115,655	1528063,219	
37	523085,079	1528057,896		
38	523087,025	1528022,268		
39	523090,585	1528022,771		
40	523093,337	1527992,653		
41	523089,057	1527992,080		
42	523090,646	1527967,261		
43	522967,913	1527957,610		
44	522967,400	1527907,450		
45	522888,472	1527905,891		
46	522829,457	1527926,498		
47	522831,284	1527903,379		
48	522859,997	1527898,460		
49	522888,518	1527884,151		
50	522957,307	1527885,432		
51	522989,371	1527892,476		
52	522989,604	1527942,926		
53	523111,477	1527952,656		
54	523105,248	1528044,721		
56	522820,060	1527908,231		
55	522817,734	1527930,609		
57	522806,040	1527834,830		
58	522793,457	1528074,560		
59	522790,510	1528070,598		
60	522789,420	1528029,568		
61	522798,515	1527915,805		
72	522377,140	1528137,720		
71	522379,020	1528154,830		
73	522346,083	1528149,009		
74	522348,675	1528132,651		
4	30	523995,727	1527921,391	
	29	523996,879	1527932,212	
	31	523992,217	1527935,958	
	32	523991,114	1527925,308	

Ведомость координат зон действия публичных серветутов				
Участок	Точка	X	Y	
5	25	524093,020	1527845,020	
	15	524101,470	1527857,970	
	14	524092,470	1527863,830	
	26	524083,900	1527850,890	
	27	524079,630	1527853,540	
	11	524092,470	1527863,830	
	10	524088,320	1527866,770	
6	28	524063,350	1527864,120	
	26	524083,900	1527850,890	
	13	524087,635	1527856,779	
	12	524083,712	1527860,036	
	27	524079,630	1527853,540	

Ведомость координат зон действия частных серветутов				
Участок	Точка	X	Y	
7	34	523645,910	1528134,461	
	33	523641,837	1528152,998	
	35	523115,655	1528063,219	
	36	523117,937	1528046,851	
8	61	522798,515	1527915,805	
	60	522789,420	1528029,568	
	62	522775,870	1528029,778	
	63	522785,911	1527921,195	
9	60	522789,420	1528029,568	
	59	522790,510	1528070,598	
	64	522772,181	1528069,775	
	62	522775,870	1528029,778	
10	59	522790,510	1528070,598	
	58	522793,457	1528074,560	
	65	522780,840	1528211,140	
	66	522747,250	1528206,430	
	67	522748,160	1528189,040	
11	68	522761,010	1528190,820	
	64	522772,181	1528069,775	
	67	522748,160	1528189,040	
	66	522747,250	1528206,430	
12	69	522697,550	1528199,460	
	70	522698,460	1528182,170	
	70	522698,460	1528182,170	
	69	522697,550	1528199,460	
13	71	522379,020	1528154,830	
	72	522377,140	1528137,720	
	74	522348,675	1528132,651	
	73	522346,083	1528149,009	
	75	522336,874	1528147,712	
	76	522330,448	1528196,887	

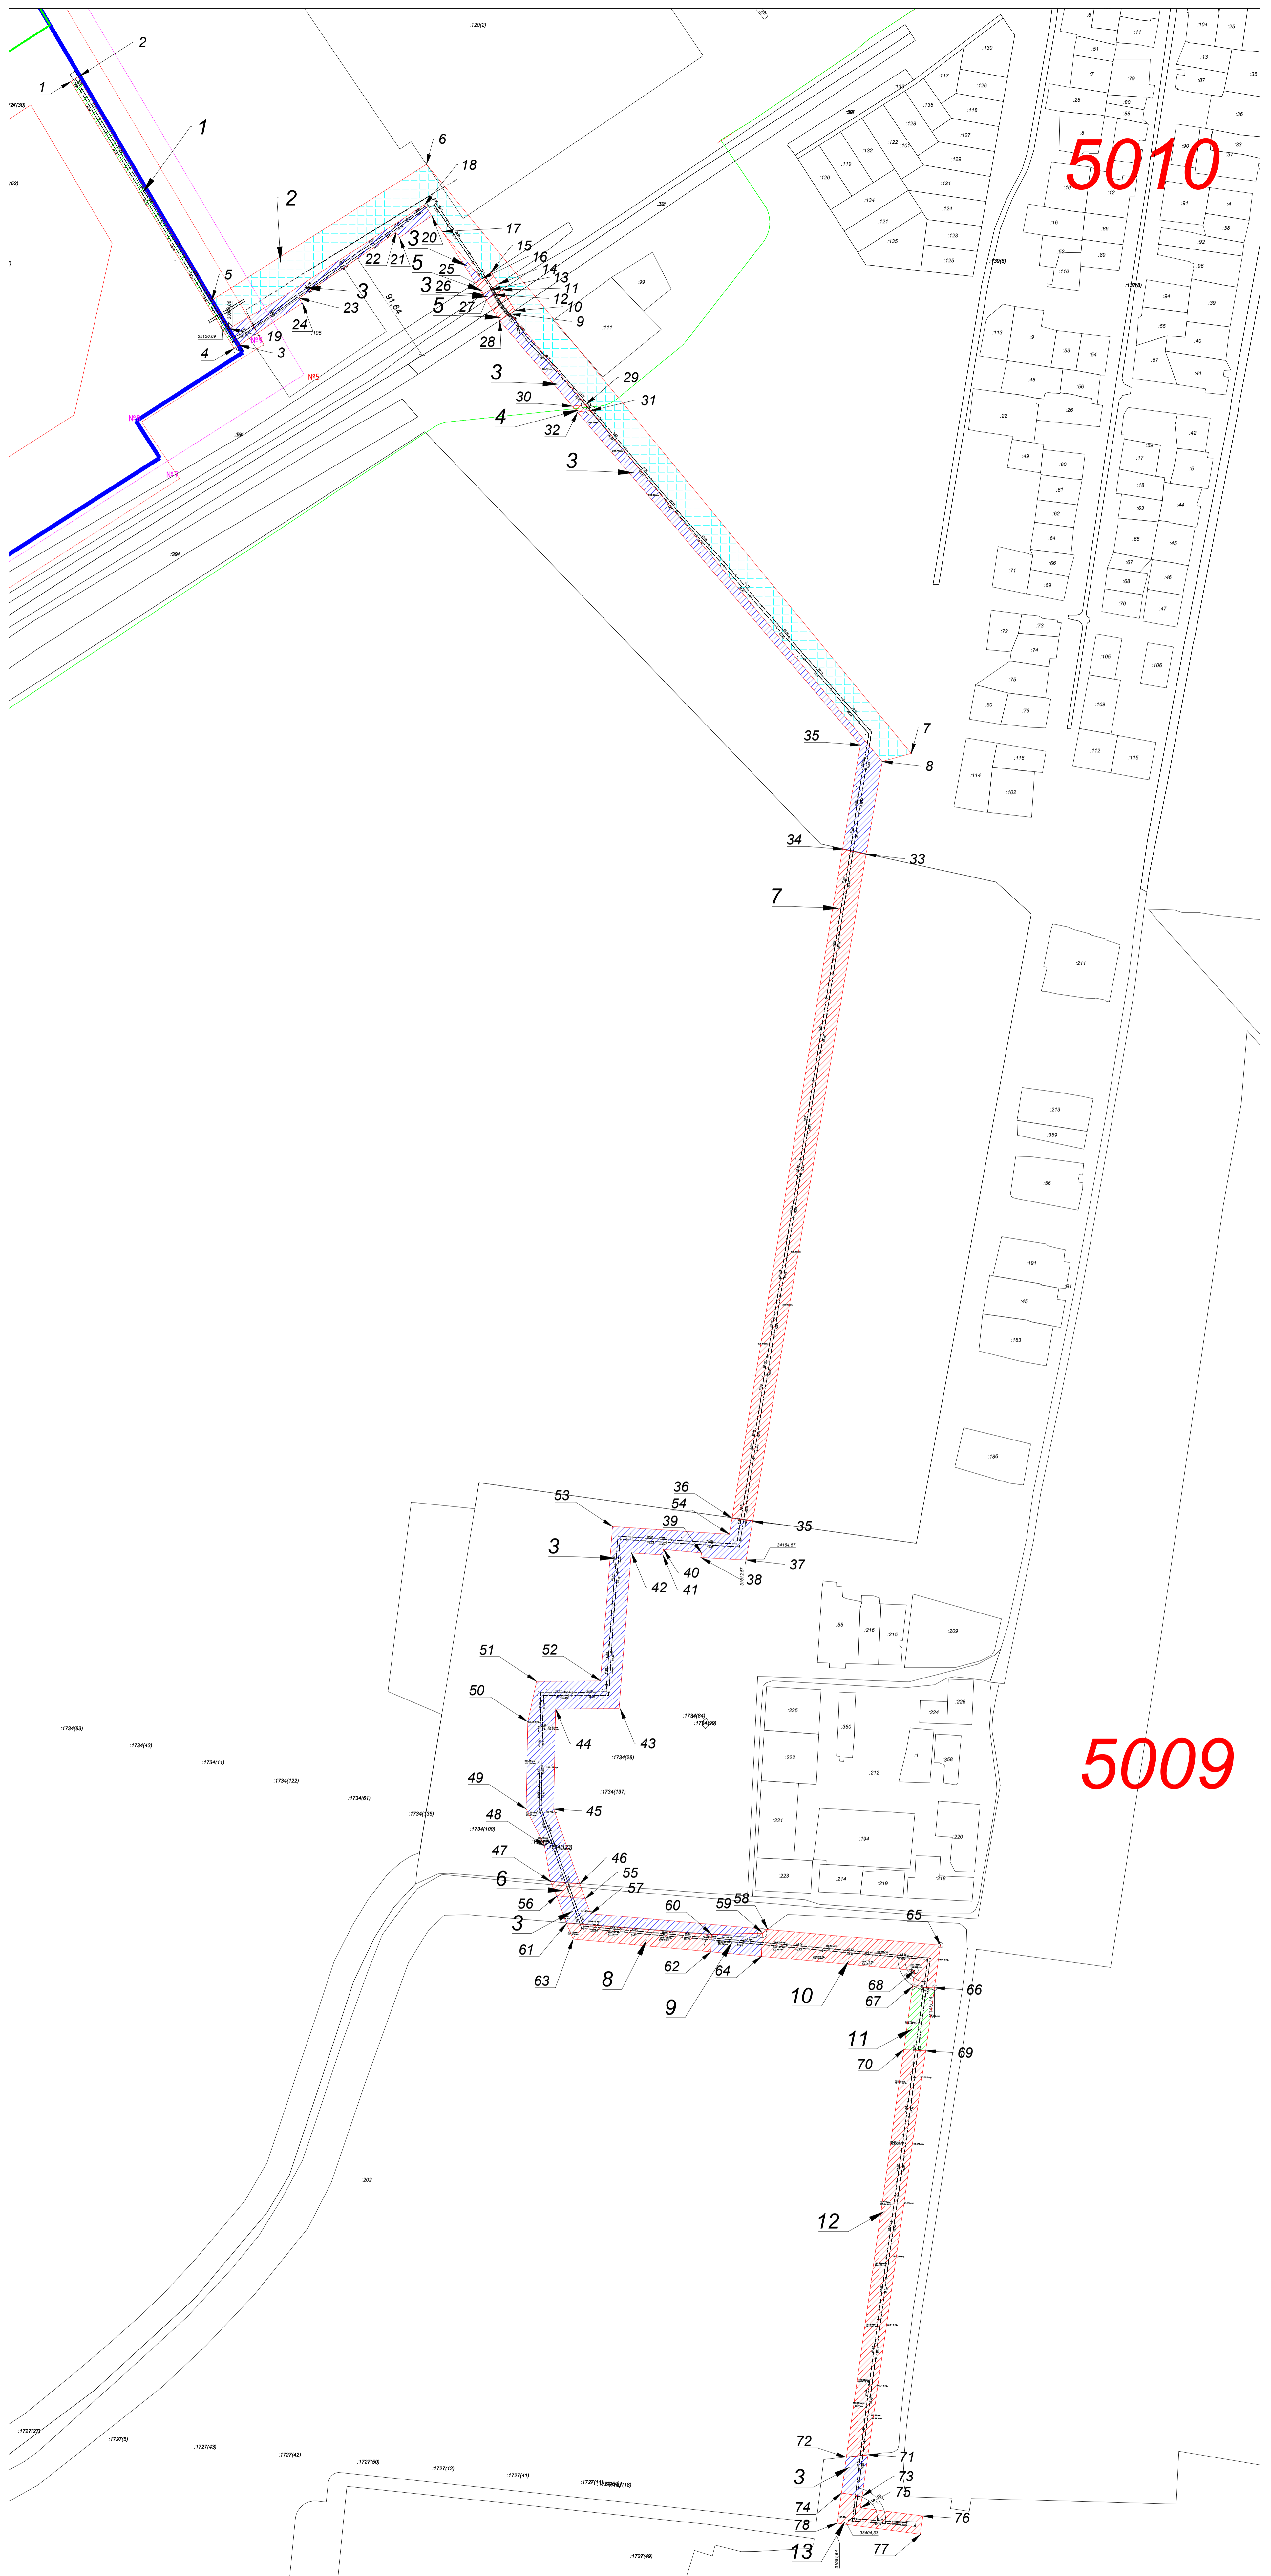

У-27116 ПТ-ХПВ1				
Особая экономическая зона ППТ "Гипановская долина" на территории МО Верхнесвердловского городского округа Свердловской области				
Эк. №/Ф.И.О.	Лист №	М.П. №	Лист №	Дата
Разработка	Эксперт			04.05
Проектировщик	Инженер			04.05
И. контролер	Эксперт			04.05
Проект нежизненной территории №15000				040 "033" "Гипановская долина"
				2